


PLAN
BEARING OF ALL PIERS TO MATCH EXISTING


NOTES TO DESIGNER:
EXISTING CONCRETE DECK, NO OVERLAY REQUIRED.
ALL HORIZONTAL CLEARANCE DIMENSIONS ARE MEASURED PERPENDICULAR TO ϵ TRACK.
ERR LINE IS AN APPROXIMATION OF THE LOCATION OF THE BNSF R.R. TRACKS. THE ϵ OF THE BNSF R.R. TRACKS IS ON A SPIRAL CURVE
THE NB405 ALIGNMENT SHOWN MATCHES THE EXISTING BRIDGE DECK PROFILE AS DETERMINED FROM AERIAL SURVEY. MINOR ADJUSTMENTS WILL LIKELY BE REQUIRED TO MATCH THE DECK PROFILE AS DETERMINED BY GROUND SURVEY.

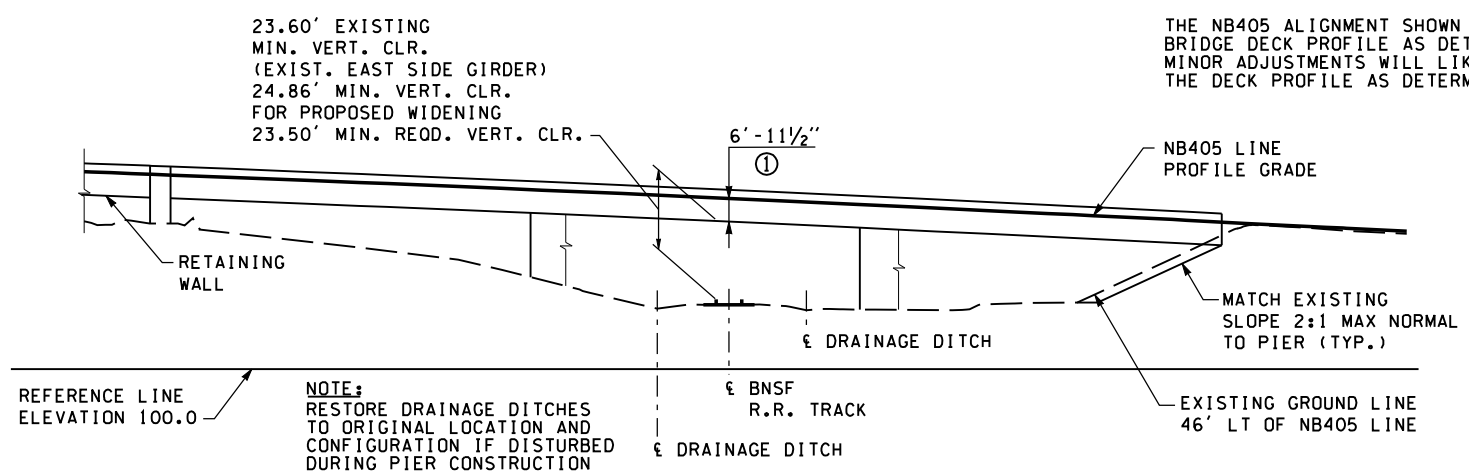

ELEVATION

SHOWN FOR WIDENING ONLY, EXISTING BRIDGE NOT SHOWN FOR CLARITY. SEE STANDARD PLAN H-9 FOR EMBANKMENT DETAILS AT BRIDGE ENDS


NB405 LINE CURVE DATA					
P.I. STATION	\triangle	RADIUS	TANGENT	LENGTH	AHEAD TANGENT
STA 3122+78.93	42°09'52"LT	2062.00	794.93	1517.45	N33°47'50"W
ERR LINE CURVE DATA					
P.I. STATION	\triangle	RADIUS	TANGENT	LENGTH	AHEAD TANGENT
STA 671+89.50	51°12'00"LT	1432.50	833.70	980.00	N27°54'51"W

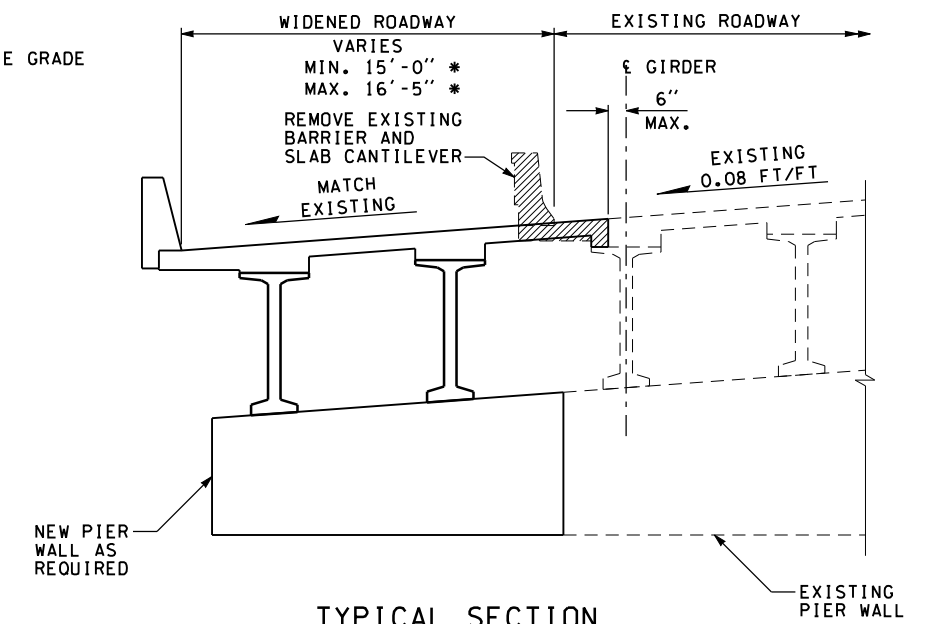

TYPICAL SECTION

SHOWN LOOKING AHEAD ON STATION AND NORMAL TO MAINLINE
* DIMENSIONS FROM AERIAL TOPOGRAPHY NOT VERIFIED BY GROUND SURVEY

P.V.L.C.
NB405 STA. 3114+00.00
ELEV.: 190.22
L.V.C.: 1670.00

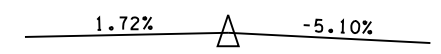

NB405 LINE PROFILE

WIDENING
LOADING: HL-93
EXISTING BRIDGE
LOADING: HS-20
OR
TWO 24 KIP AXLES @ 4' CTRS.

DATUM
N.A.V.D. 88

DRAFT
SUBJECT TO CHANGE
05/10/06

P/C GIRDER BRIDGE
EXISTING BR. NO 405/40E

NOT FOR CONSTRUCTION

FILE NAME PW:\Engineering\002\drawings\sheets\2pp124a125e_br002.dgn	
---	--	--	